


Detail A

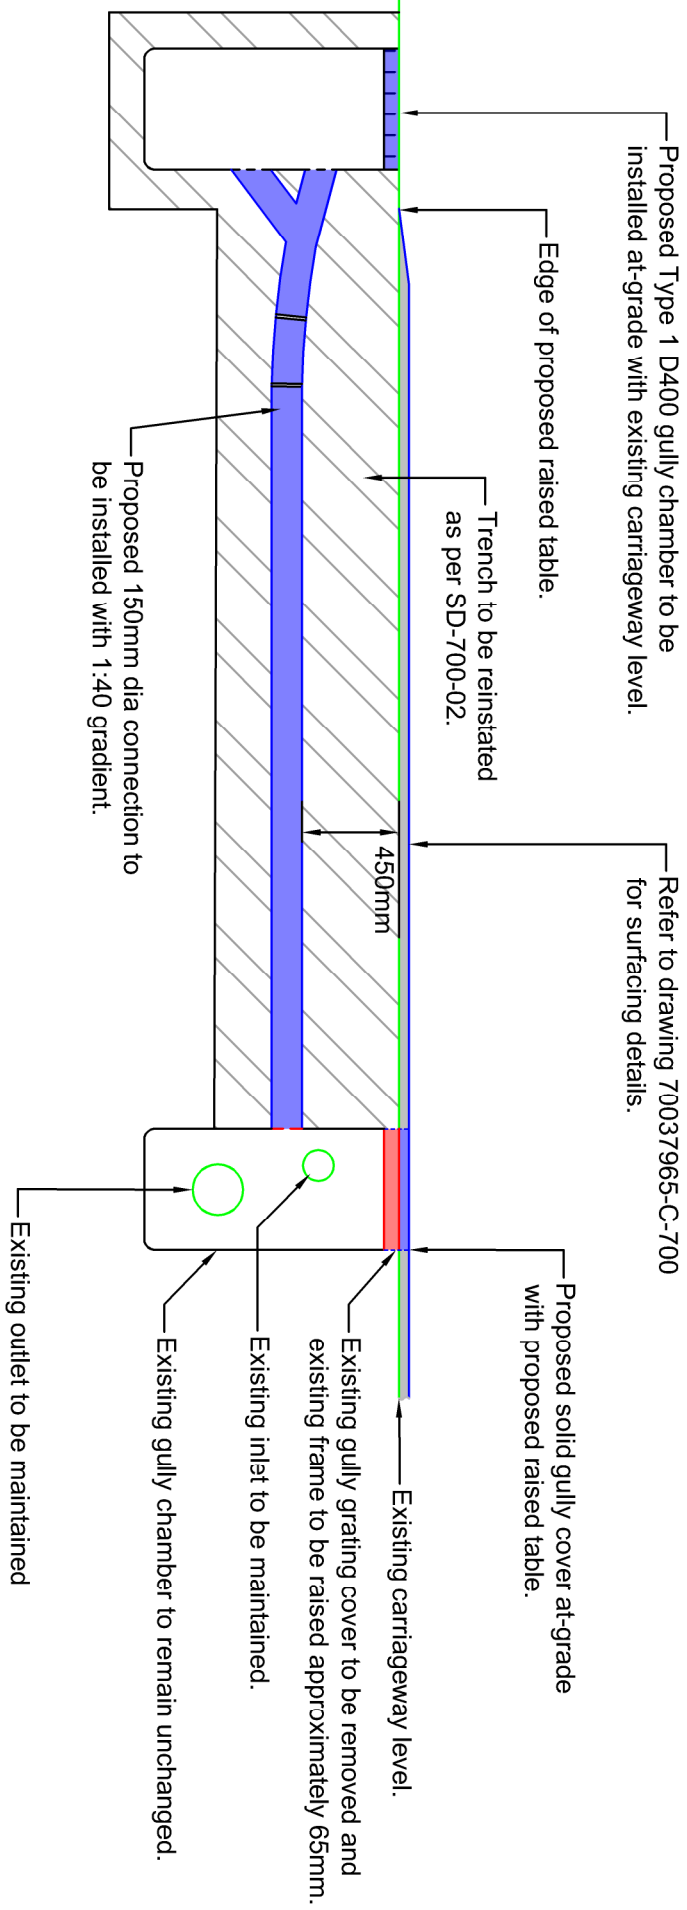

DO NOT SCALE

© Crown copyright and database rights 2018 OS 100049049. You are permitted to use this data solely to enable you to respond to, or interact with, the organisation that provided you with the data. You are not permitted to copy, sub-licence, distribute or sell any of this data to third parties in any form.

- Key:**
- ☒ Existing gully grating cover to be removed to tip off site
 - Indicative location of existing surface water pipe
 - Proposed 150mm dia connection
 - - - Extents of proposed raised table
 - Existing manhole frame & cover to be raised
 - Existing slot drain
 - Existing connection to remain
 - Proposed Type 1 D400 gully

DRAWING STATUS

A - FIT FOR CONSTRUCTION



2nd Floor Shirehall, Abbey Foregate, Shrewsbury, SY2 6ND, UK
T + 44 (0) 1743 276305
wsp.com



PROJECT:
Myddle School Safety Scheme

TITLE:
Drainage Plan

SCALE @ A3:	As Shown	CHECKED:	PS	APPROVED:	PFW
PROJECT No:	70037965	DESIGNED:	PS	DRAWN:	RB
DRAWING No:	70037965-C-500	DATE:	March 18	REV:	-

© WSP UK Ltd

Scale N.T.S